











Crosier Scott
Architects

Proposed 3D Views - Sheet 1

SK004



CLUB NOBLE ALTERATIONS
46 - 56 MOODEMERE STREET, NOBLE PARK VIC 3174

NOBLE PARK FOOTBALL AND SOCIAL CLUB

PROPOSED GROUND FLOOR OPTION 1

Project no. drawing no. 2.01

PRELIMINARY



CLUB NOBLE ALTERATIONS
46 - 56 MOODEMERE STREET, NOBLE PARK VIC 3174 NOBLE PARK FOOTBALL AND SOCIAL CLUB

PROPOSED GROUND FLOOR OPTION 1 Overlay

PRELIMINARY





CLUB NOBLE ALTERATIONS
46 - 56 MOODEMERE STREET, NOBLE PARK VIC 3174

NOBLE PARK FOOTBALL AND SOCIAL CLUB


PROPOSED GROUND FLOOR OPTION 2

PRELIMINARY





PRELIMINARY

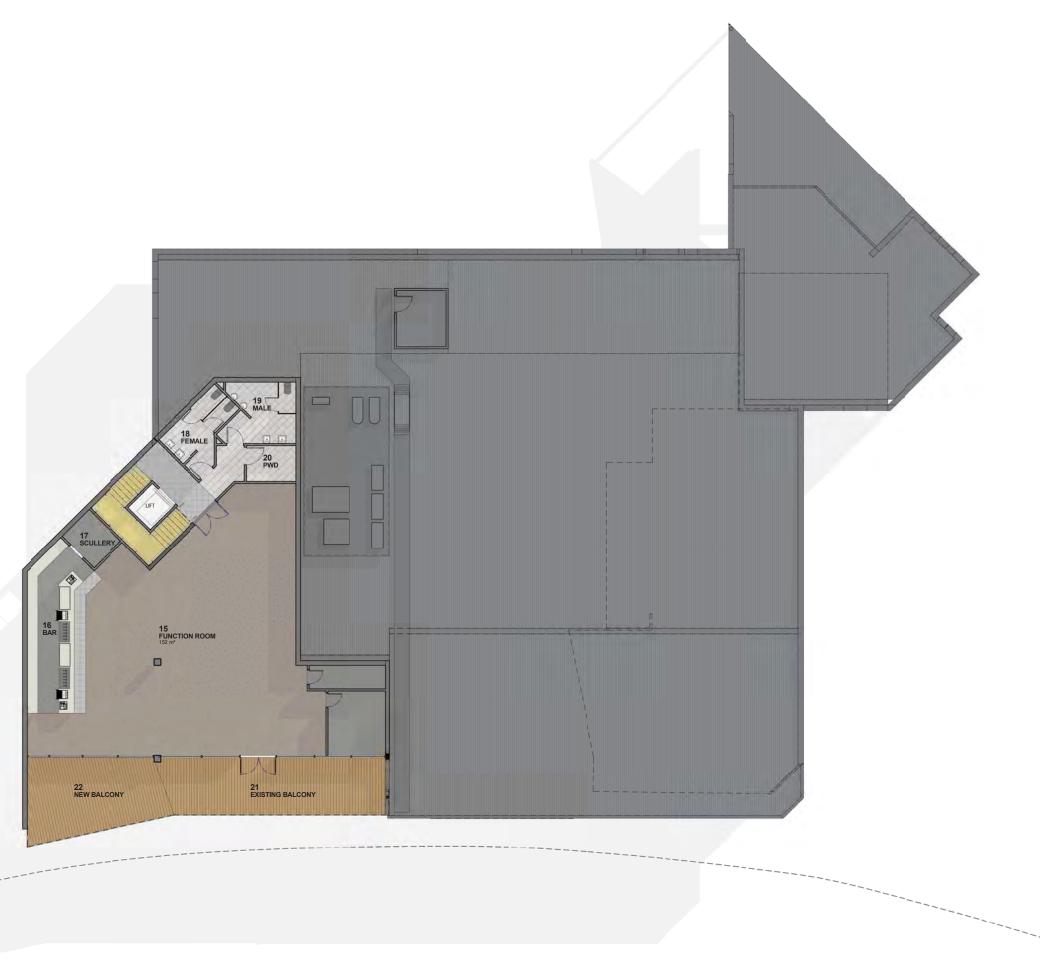



CLUB NOBLE ALTERATIONS
46 - 56 MOODEMERE STREET, NOBLE PARK VIC 3174

NOBLE PARK FOOTBALL AND SOCIAL CLUB

PROPOSED FIRST FLOOR

PRELIMINARY

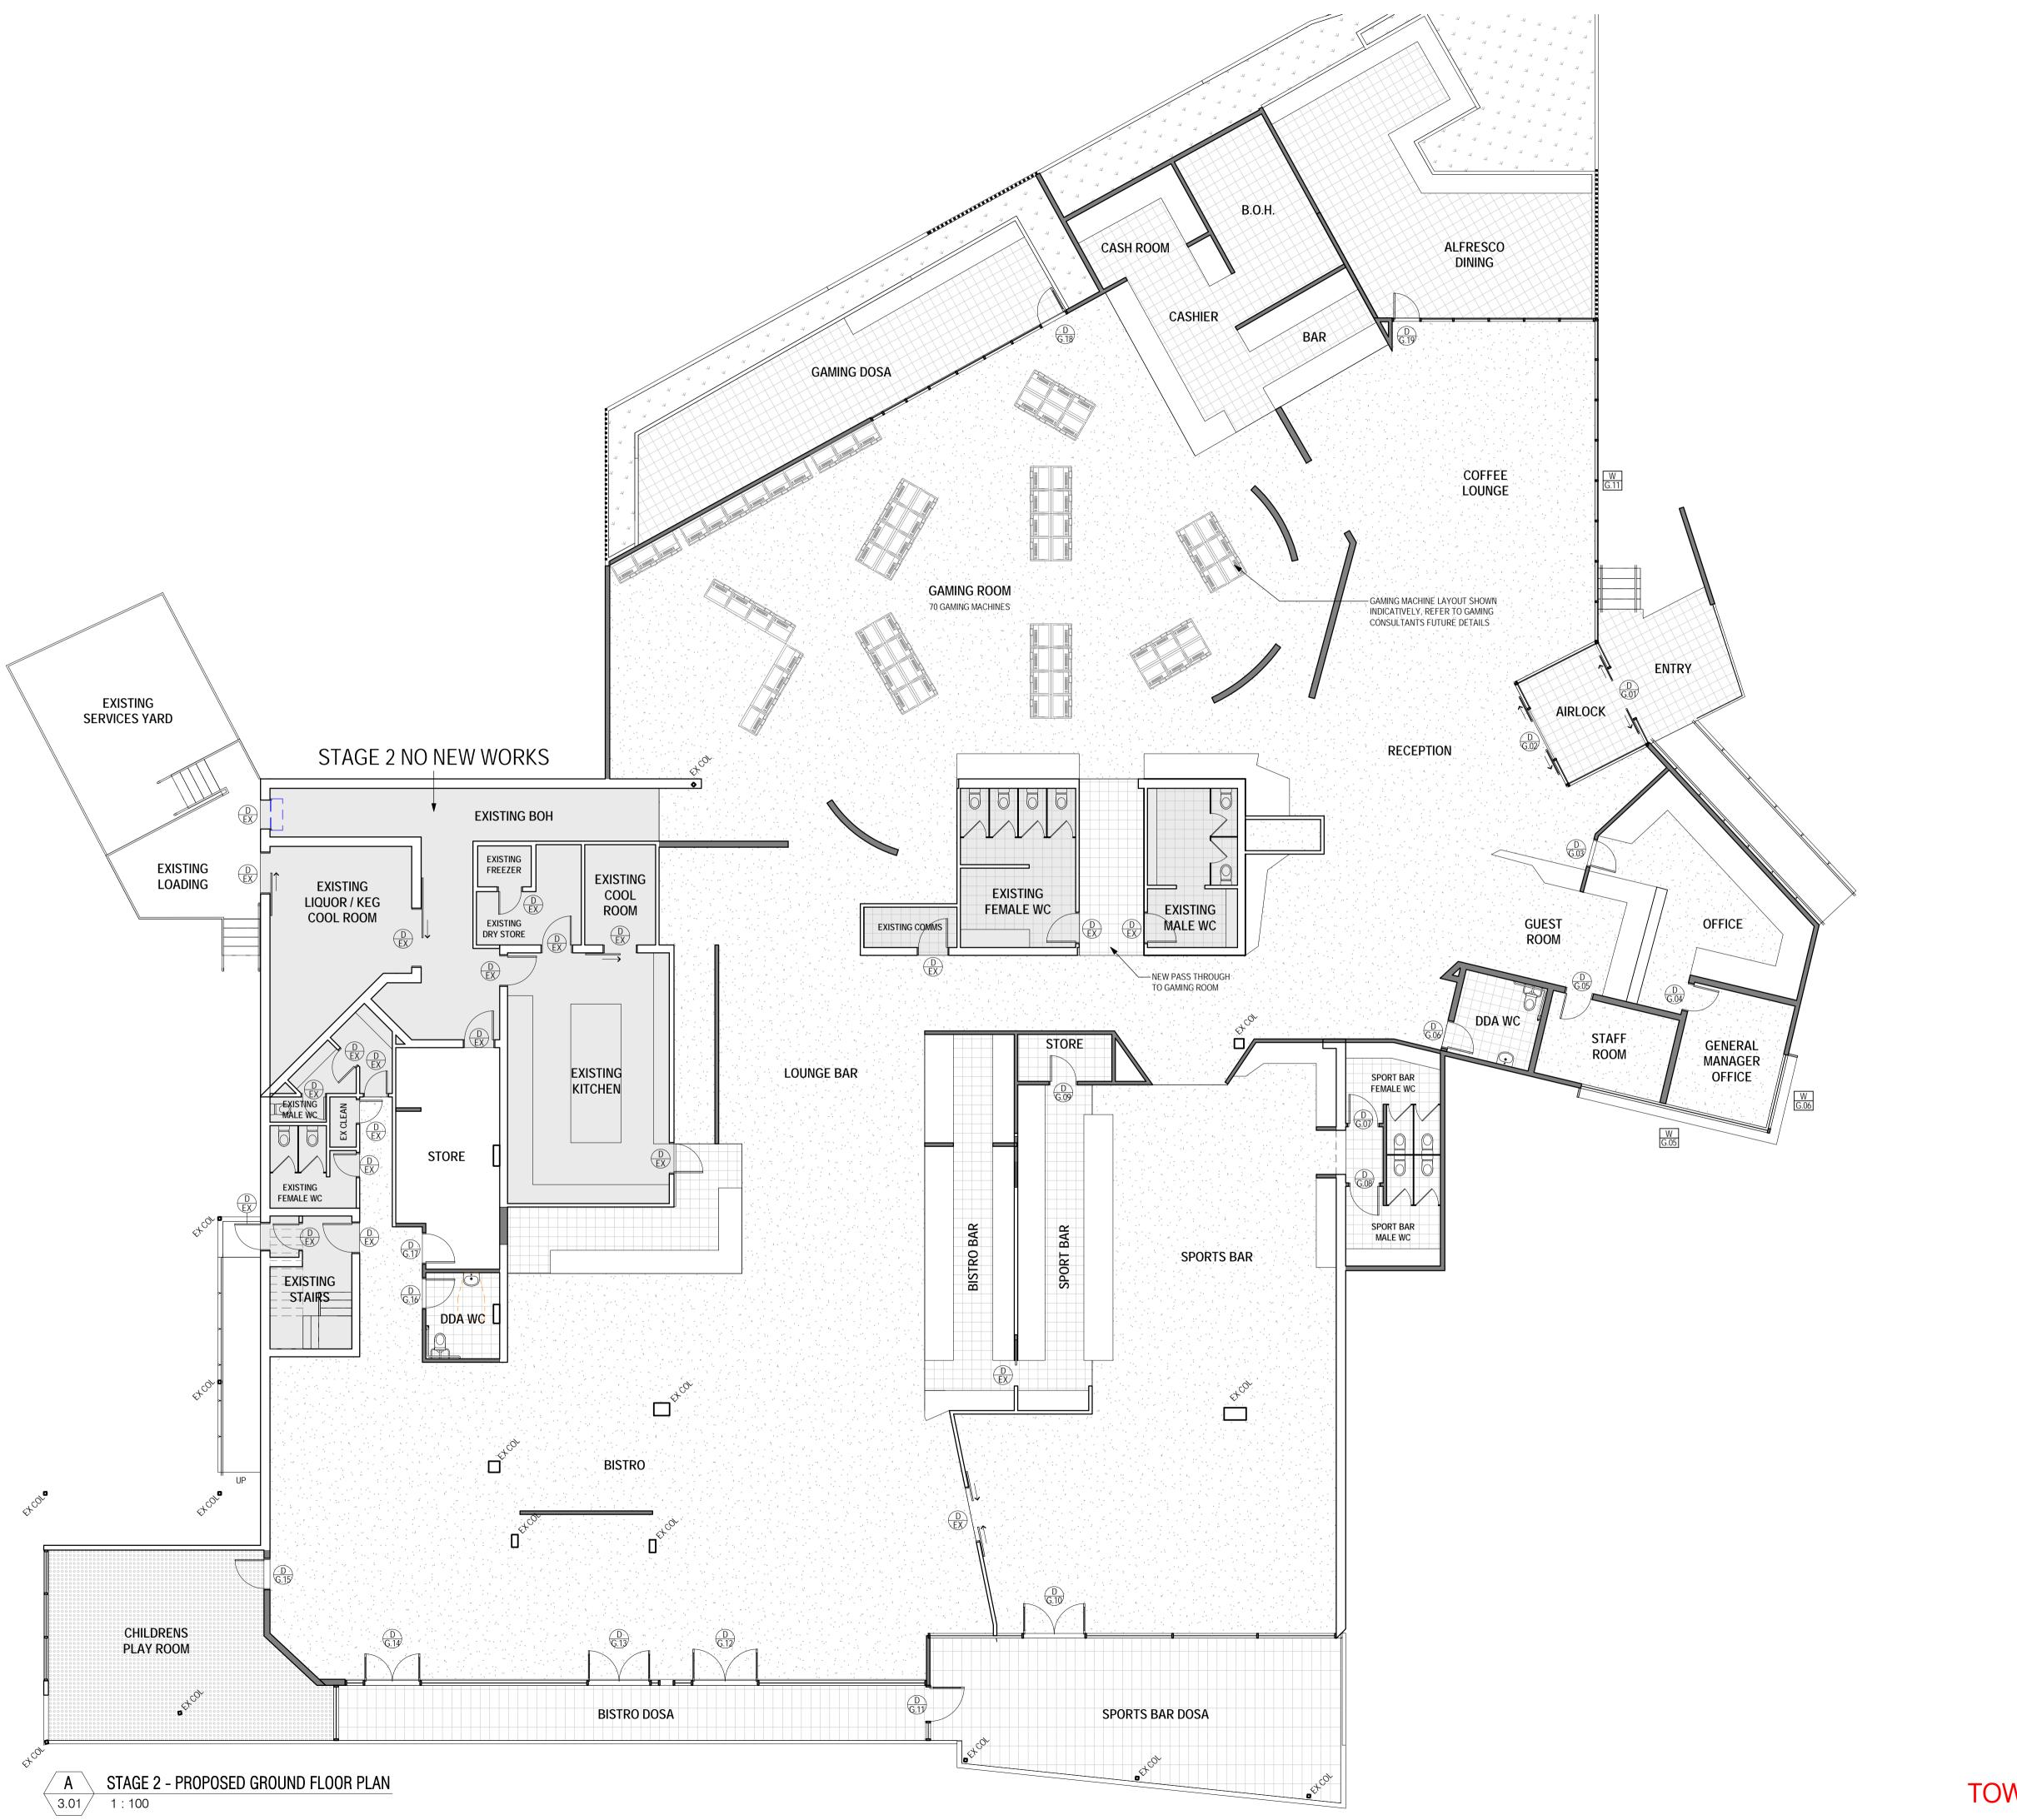

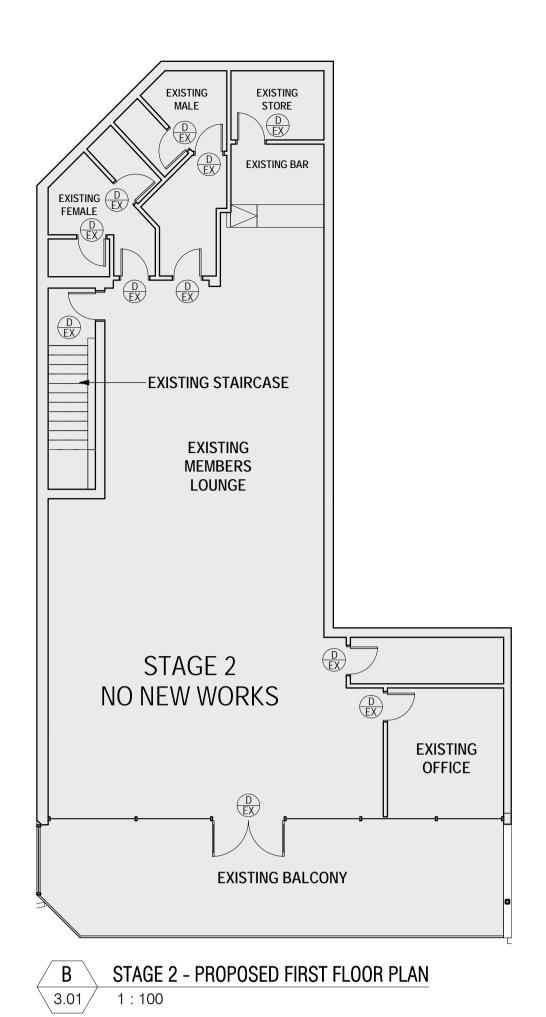





NOBLE PARK FOOTBALL AND SOCIAL CLUB

CLUB NOBLE 46 - 56 MOODEMERE STREET, NOBLE PARK VIC 3174

STAGE 2 - GROUND AND FIRST FLOOR PLAN


1 : 100 at A1 approved DA

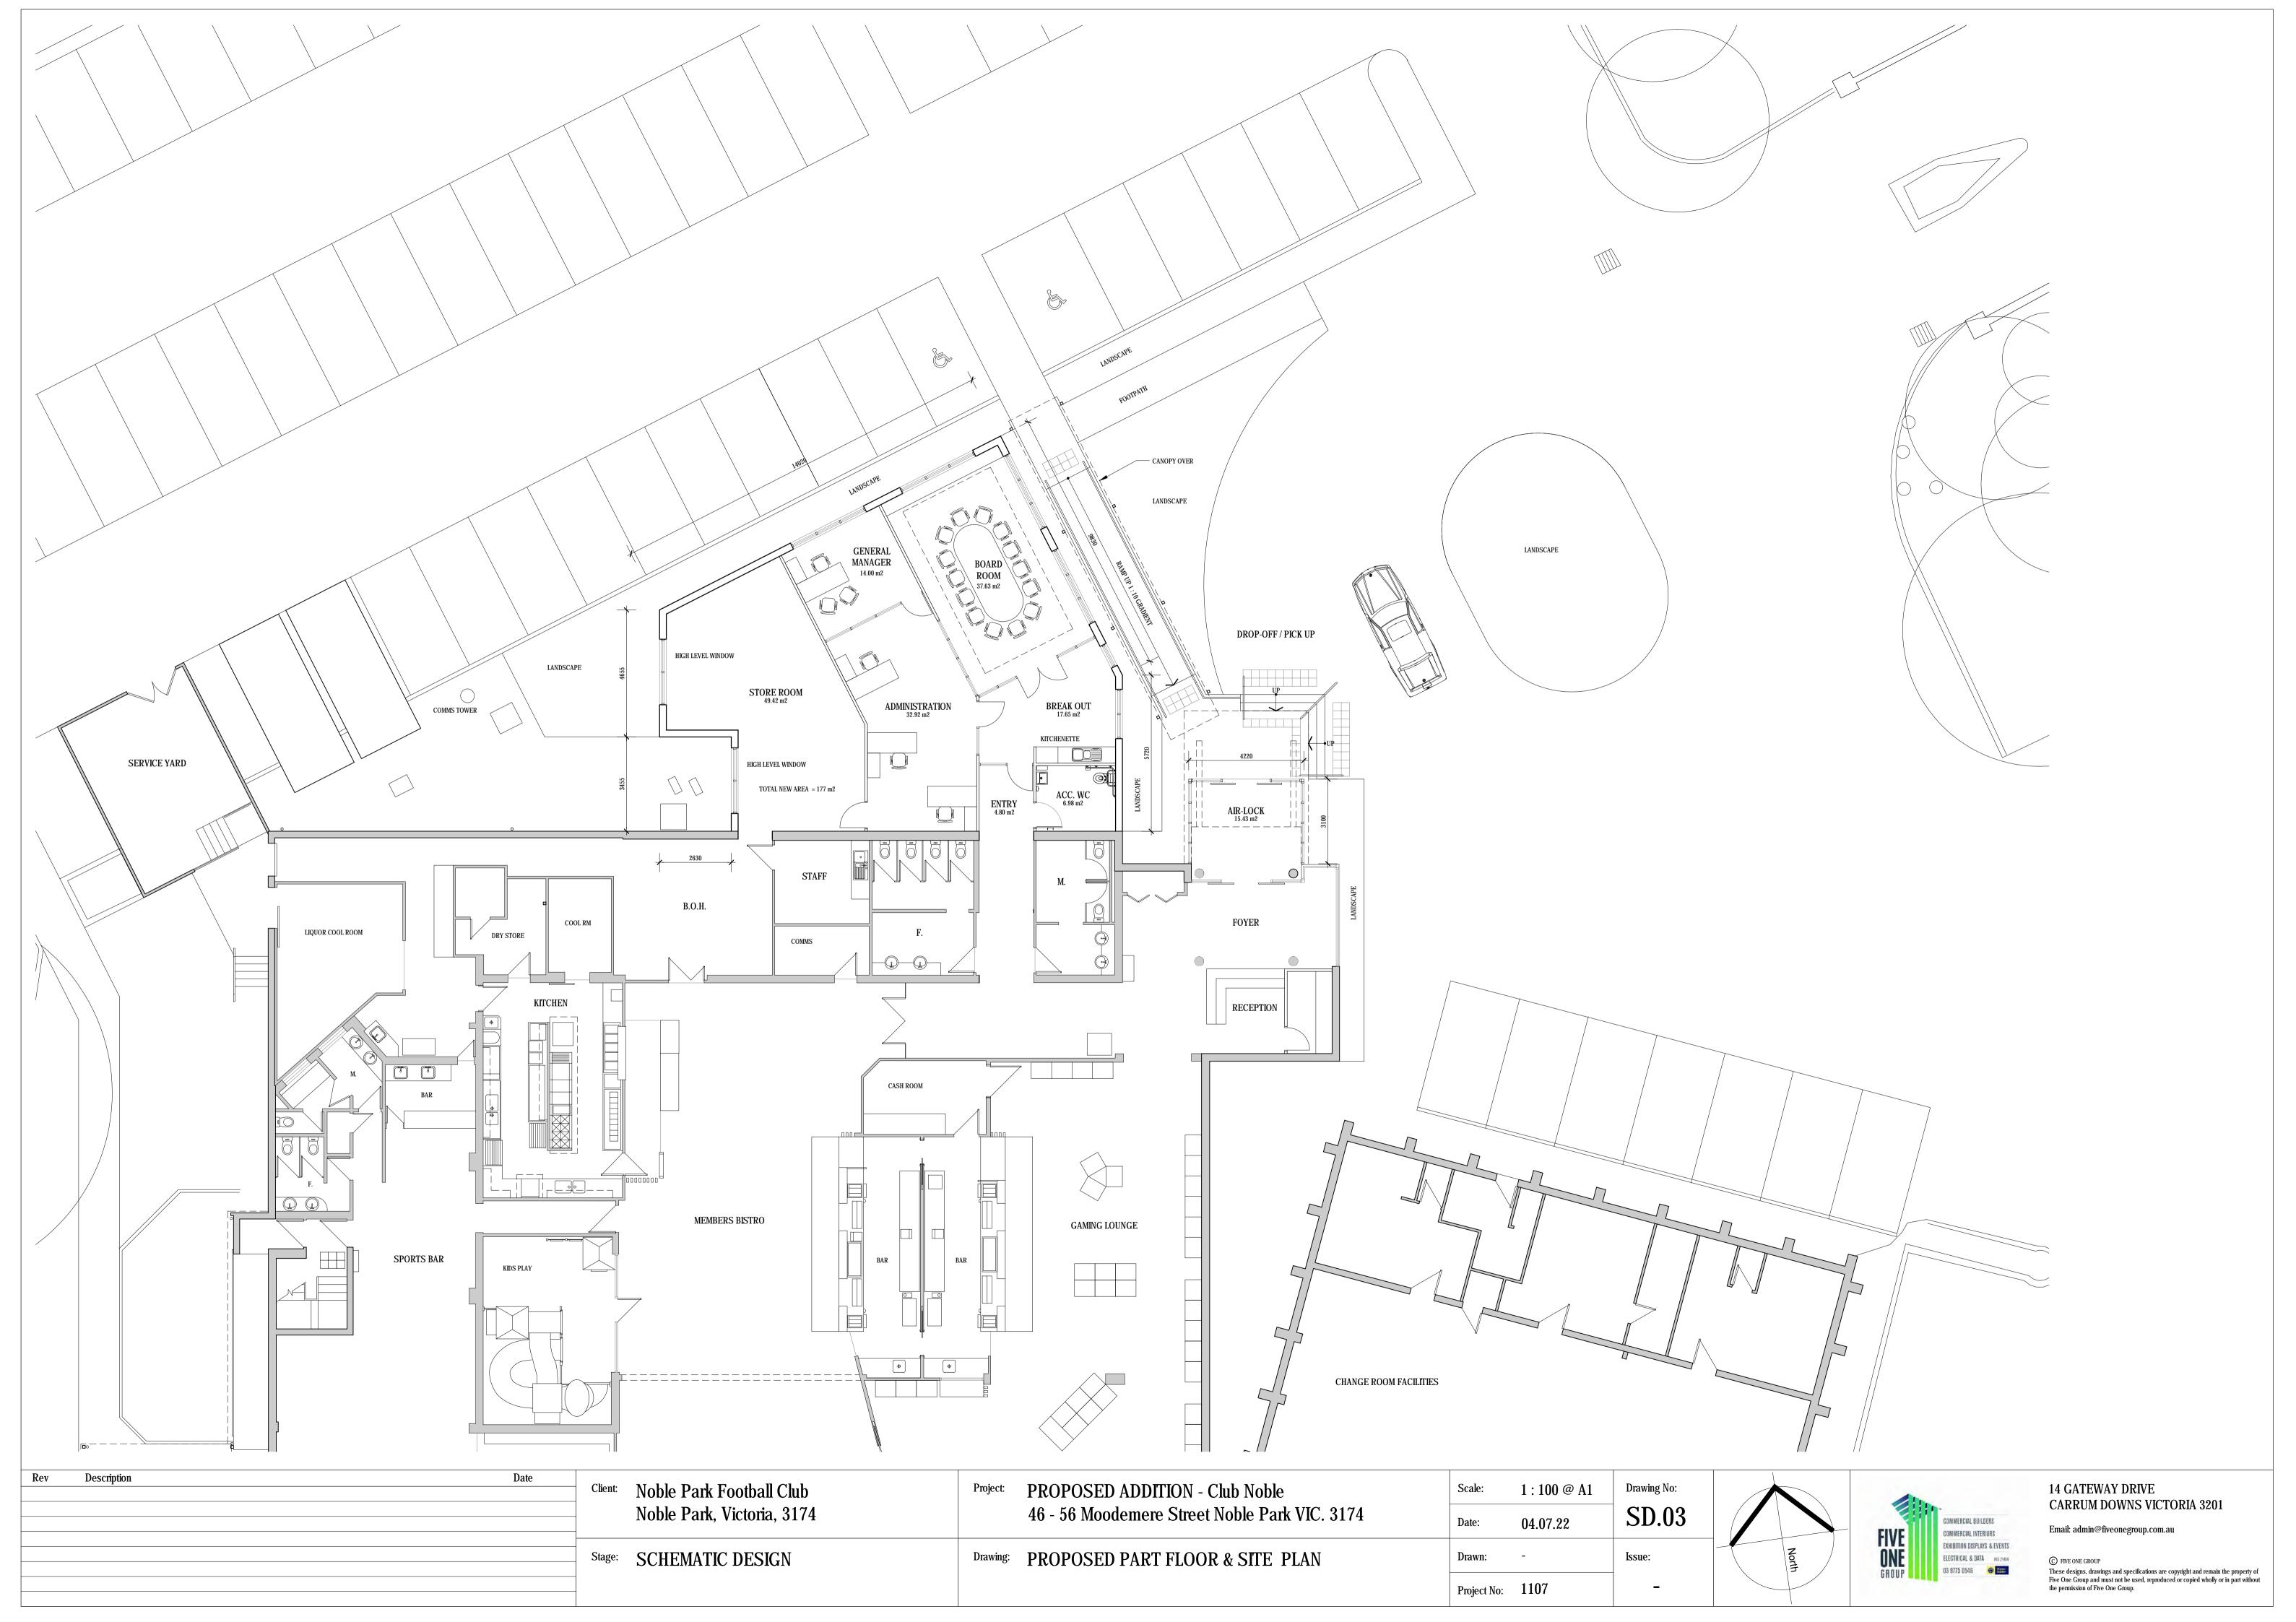

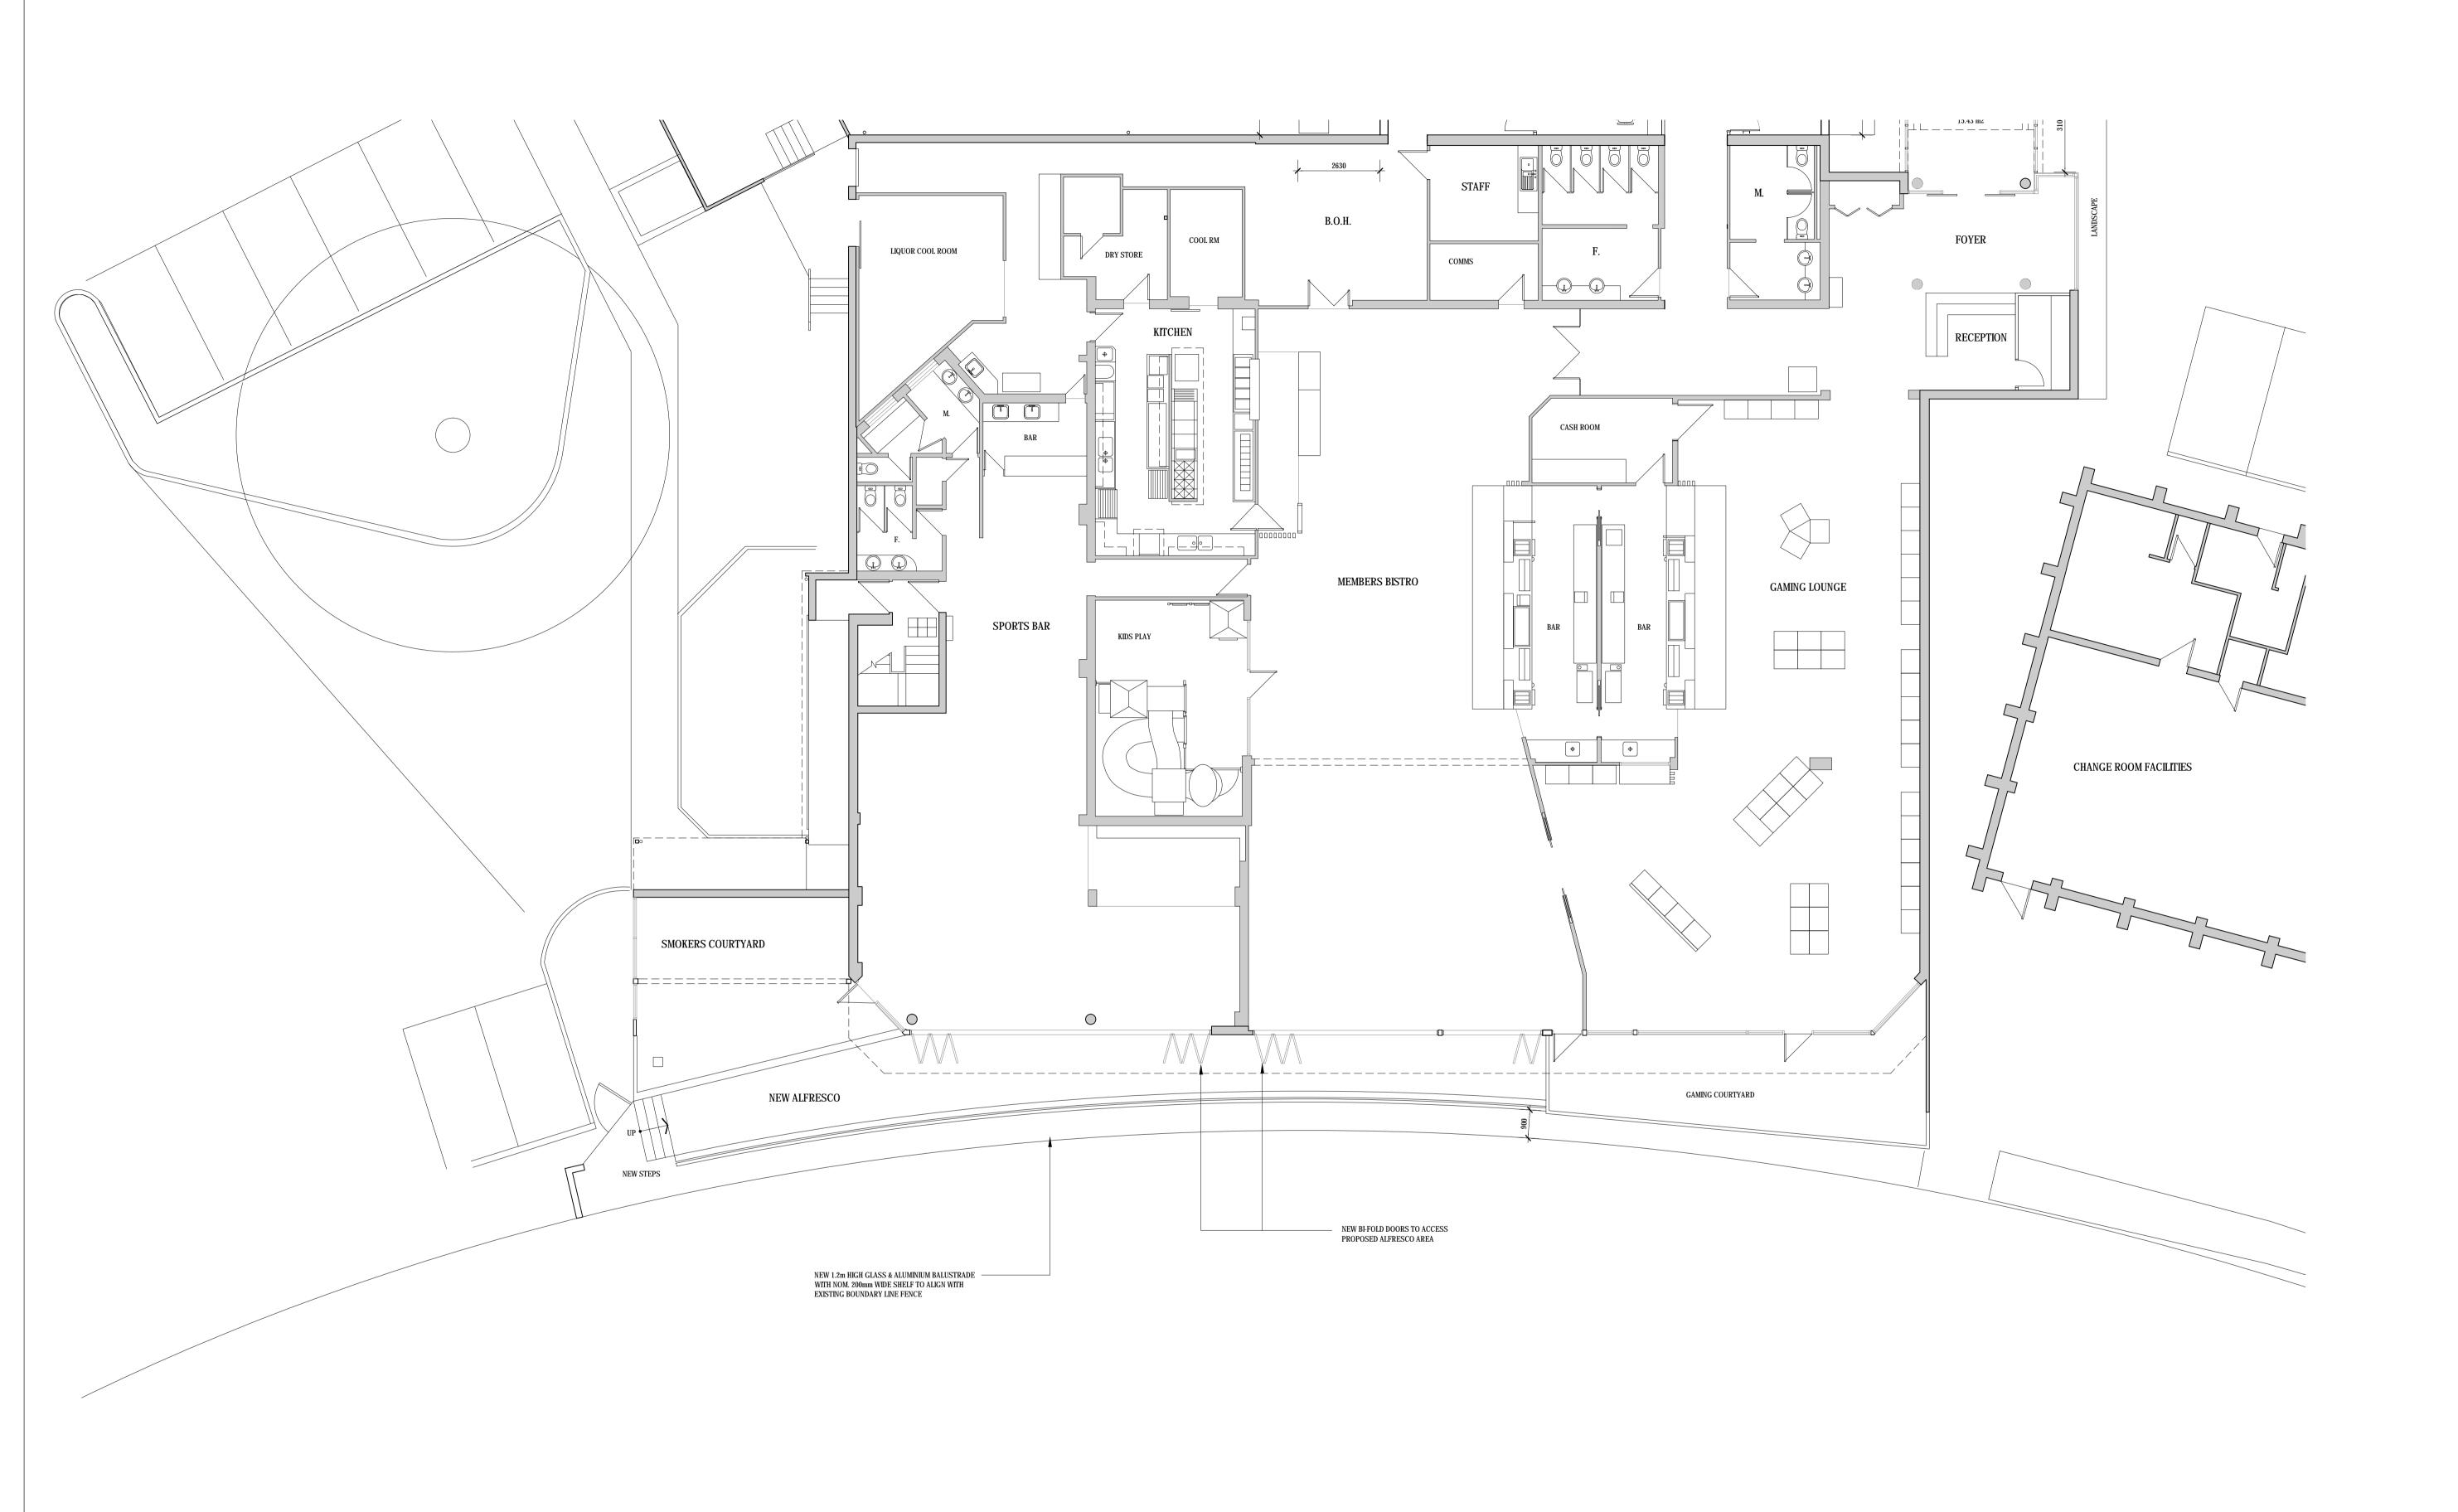

Rev Description Date	Client:	Noble Park Football Club Noble Park, Victoria, 3174	Project:	PROPOSED ADDITION - Club Noble 46 - 56 Moodemere Street Noble Park VIC. 3174	2
	Stage:	SCHEMATIC DESIGN	Drawing:	PROPOSED ALFRESCO FLOOR PLAN	]

Scale:	1:100 @ A1	Drawing No:	
Date:	04.07.22	SD.04	
Drawn:	-	Issue:	
Project No:	1107	_	

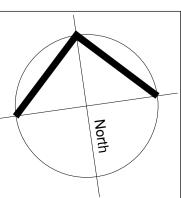





14 GATEWAY DRIVE CARRUM DOWNS VICTORIA 3201

Email: admin@fiveonegroup.com.au

© FIVE ONE GROUP These designs, drawings and specifications are copyright and remain the property of Five One Group and must not be used, reproduced or copied wholly or in part without the permission of Five One Group.

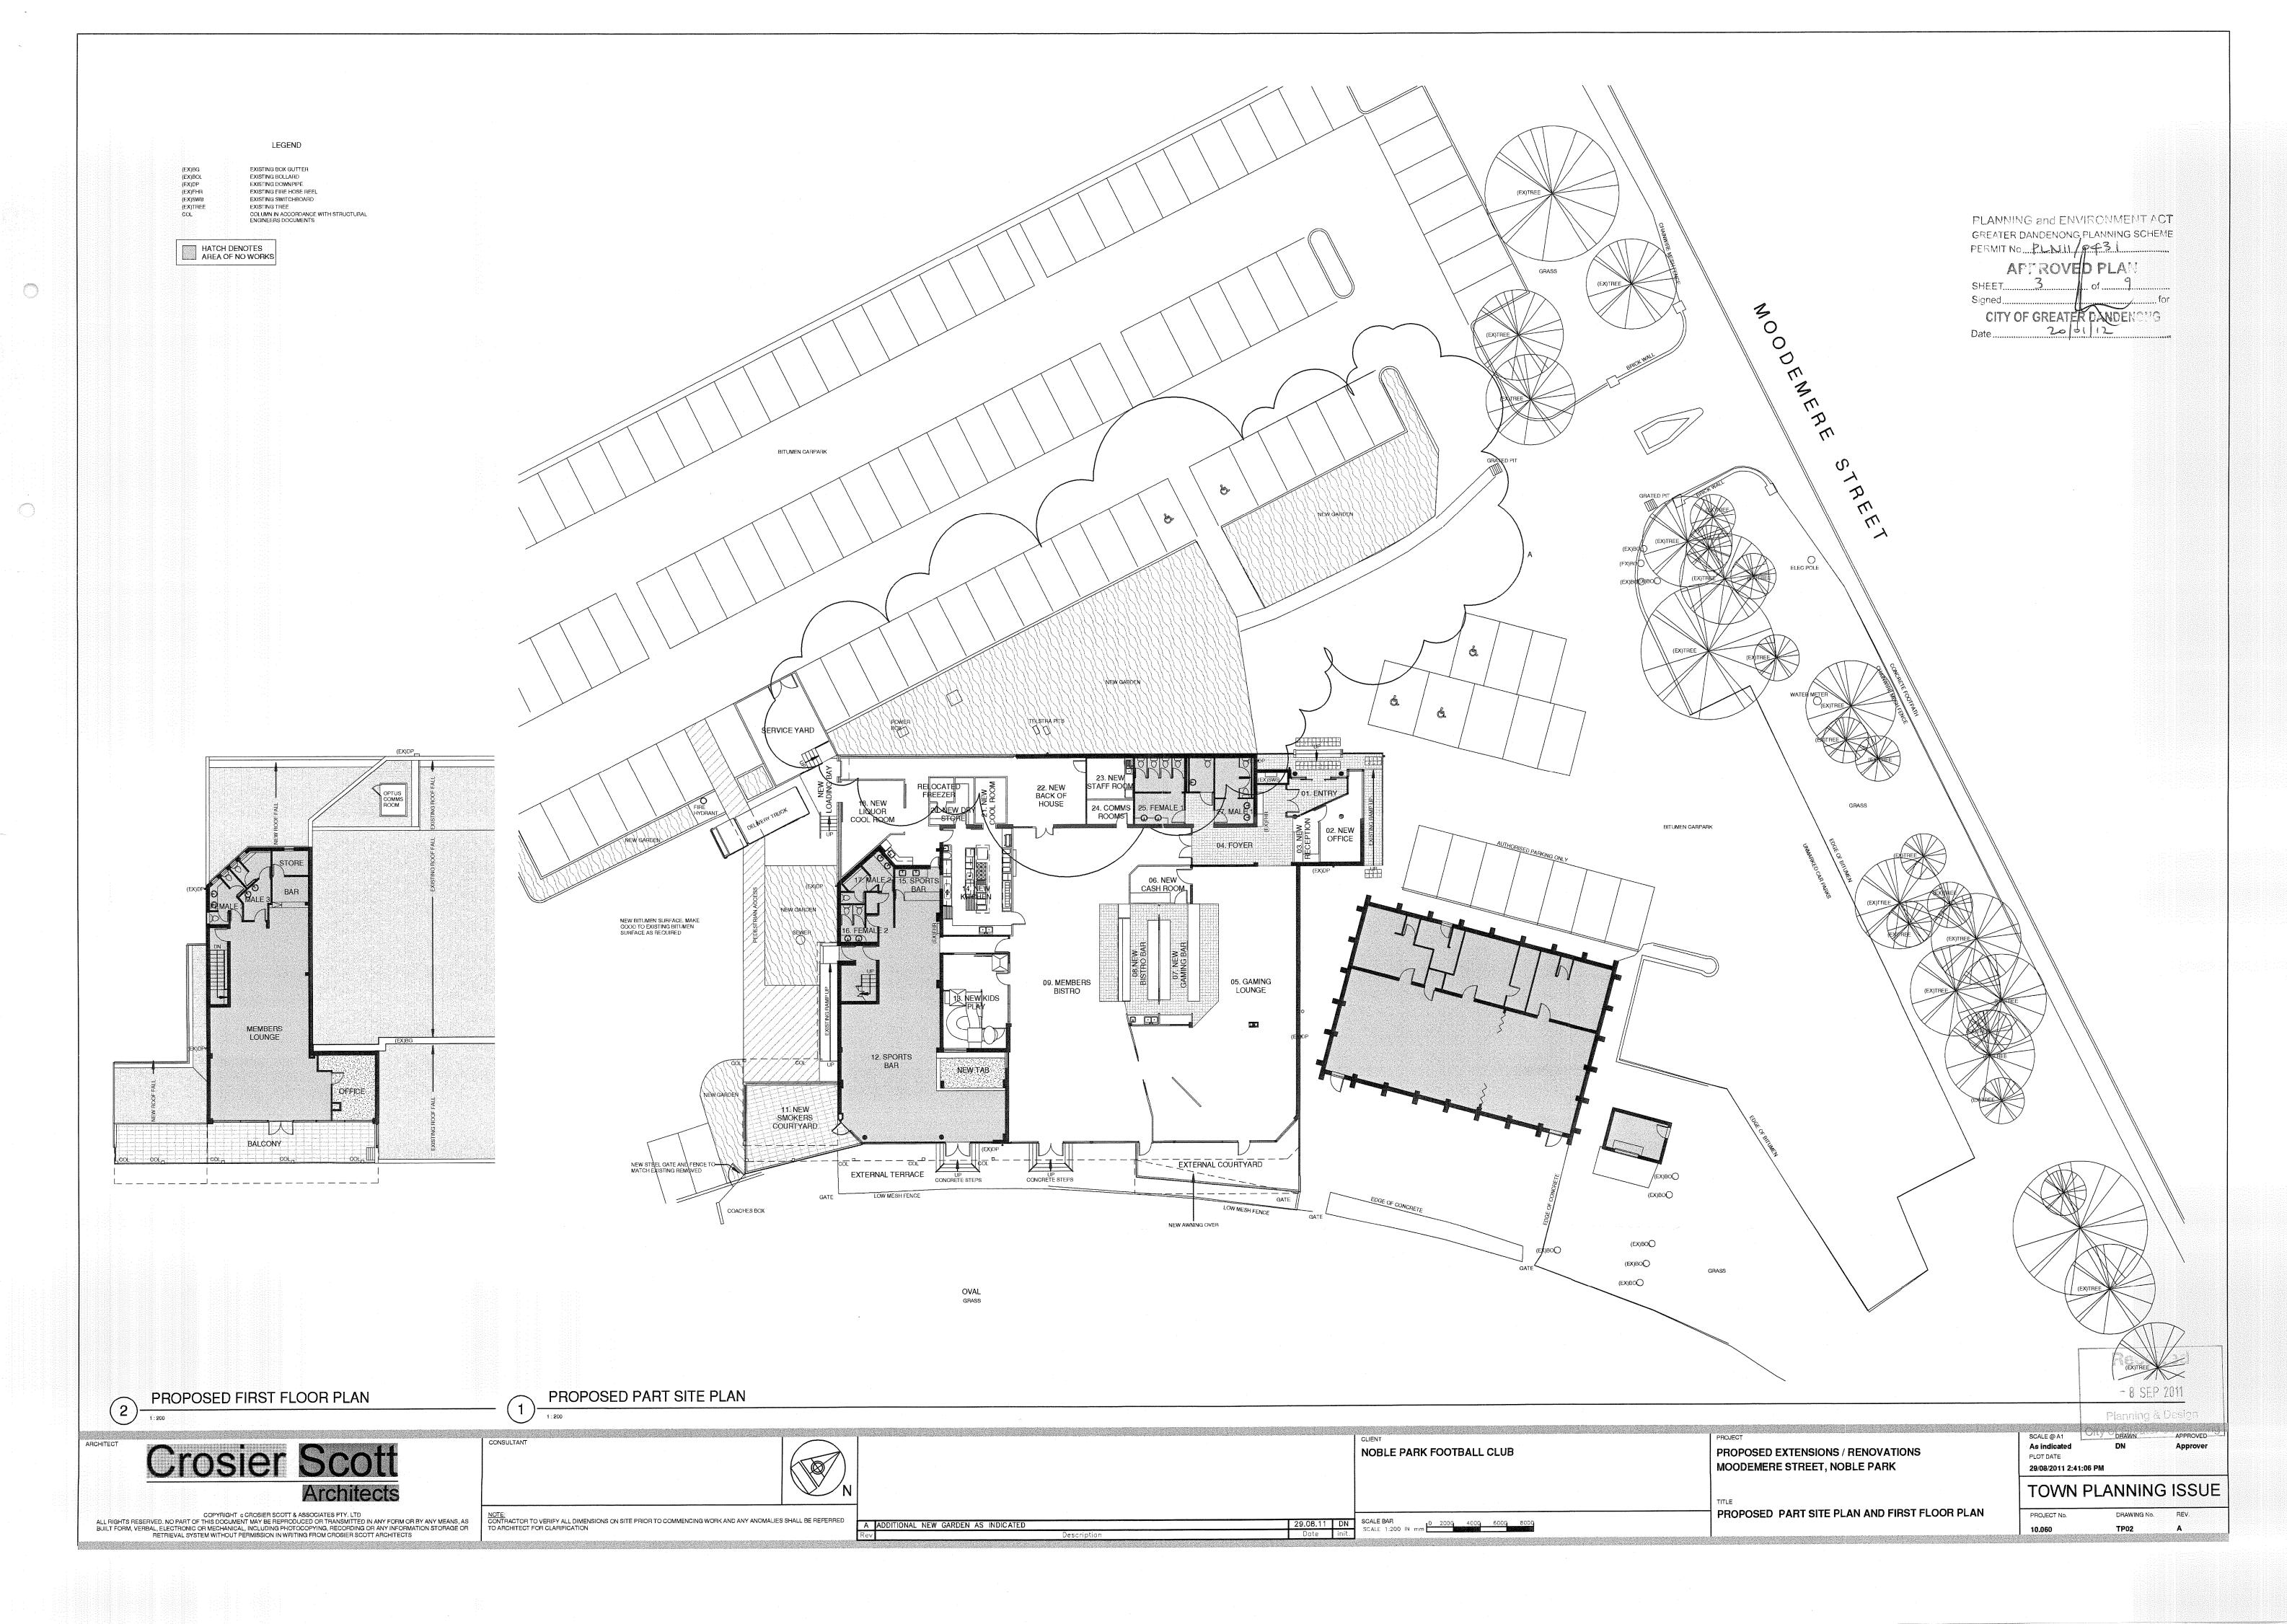

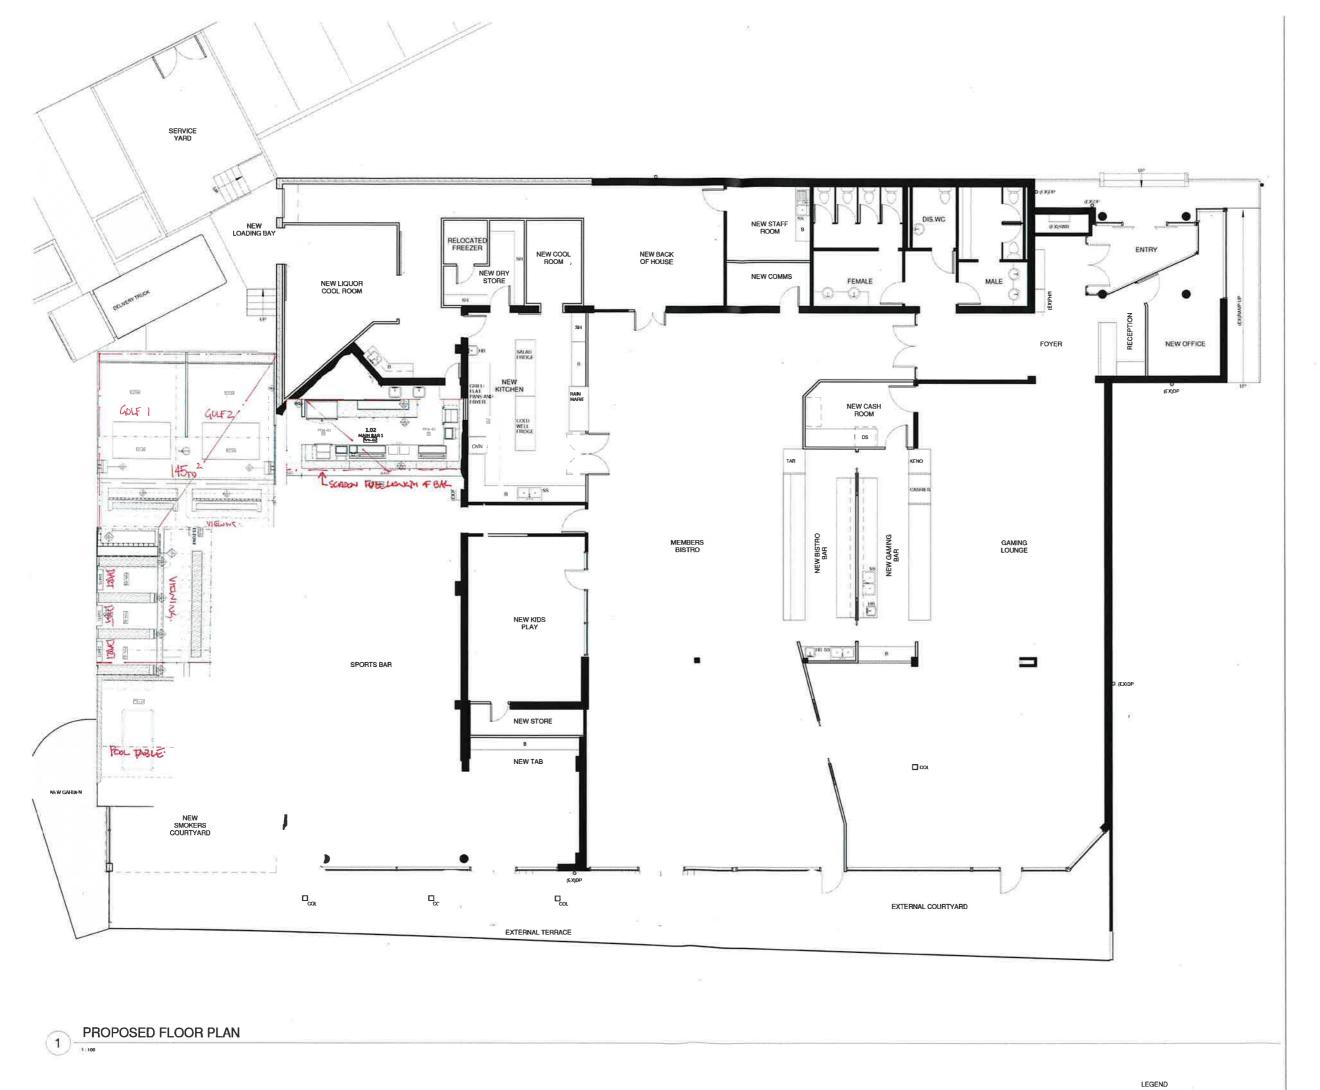

EXISTING BOX GU